




1:100 Refurbishment

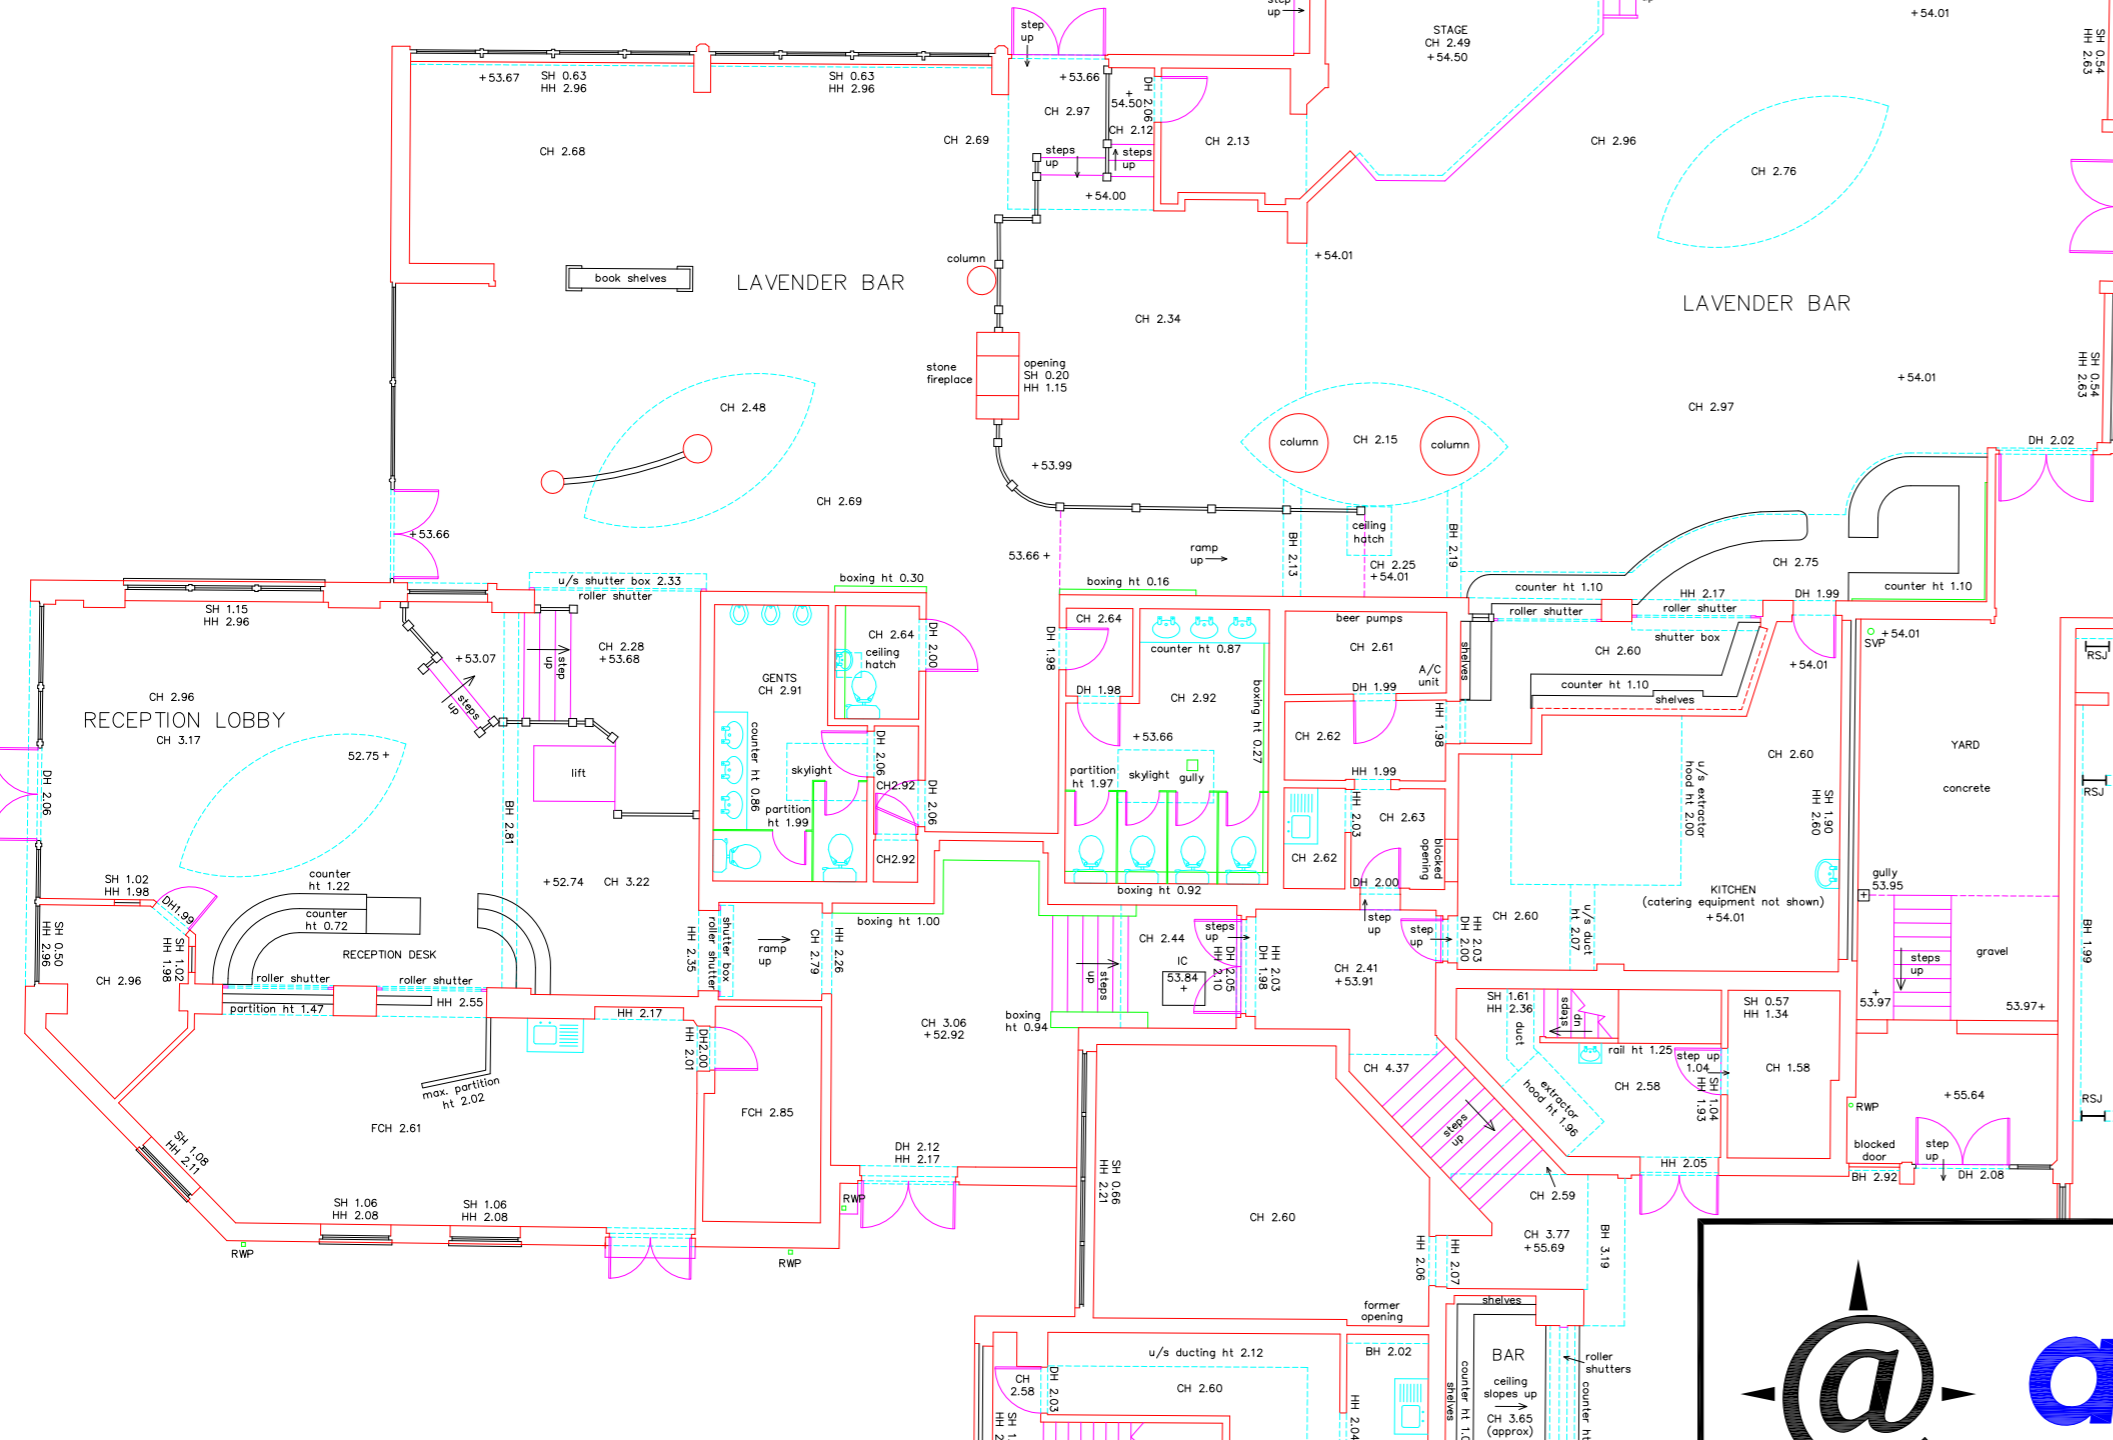

Retail NIA / GIA Plans

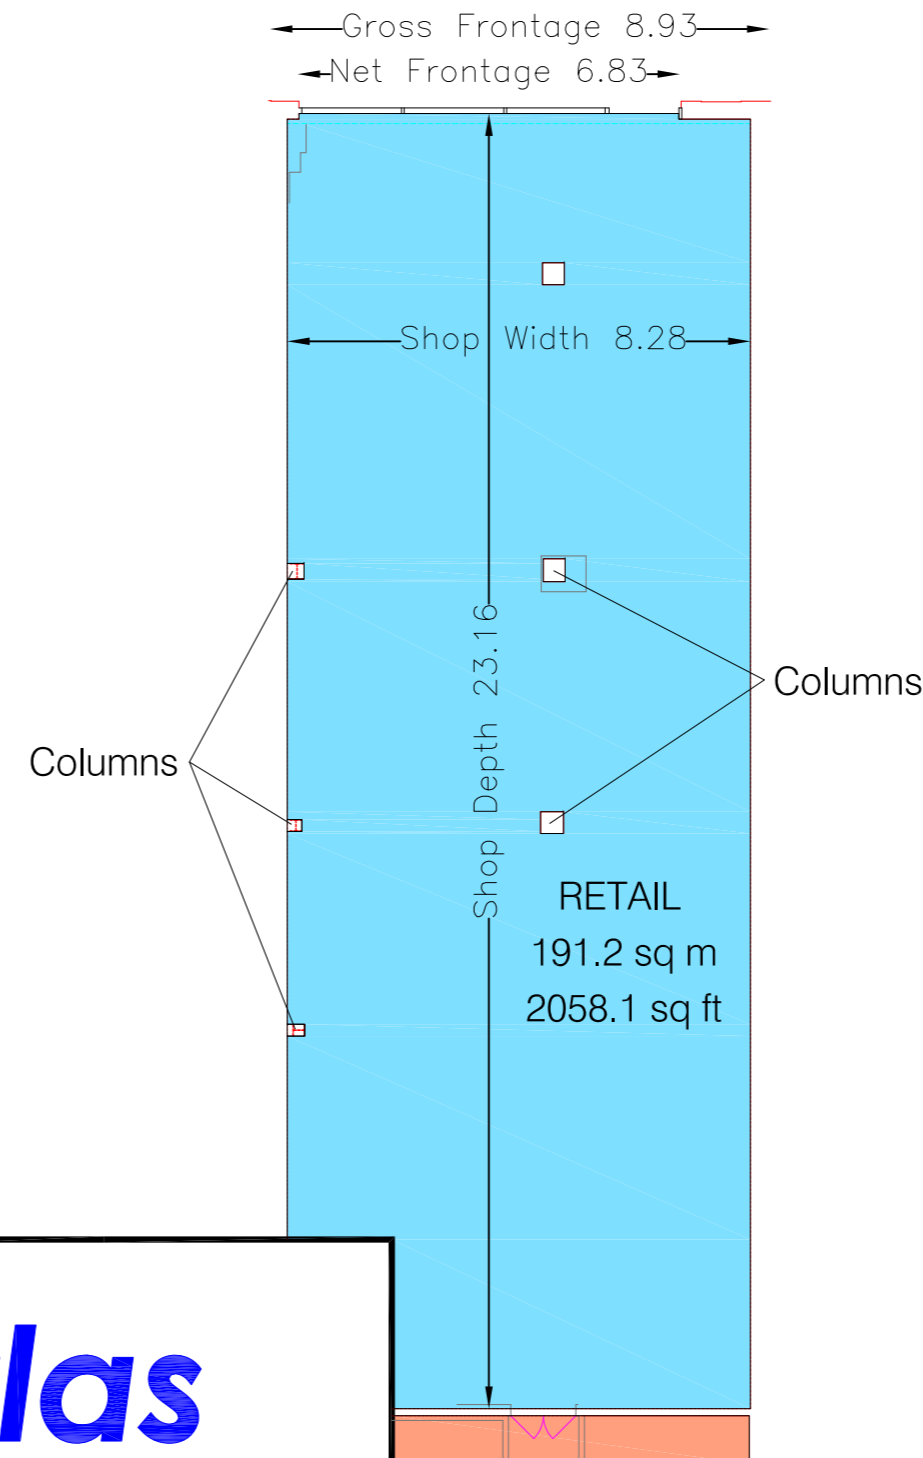


1:50 Historical

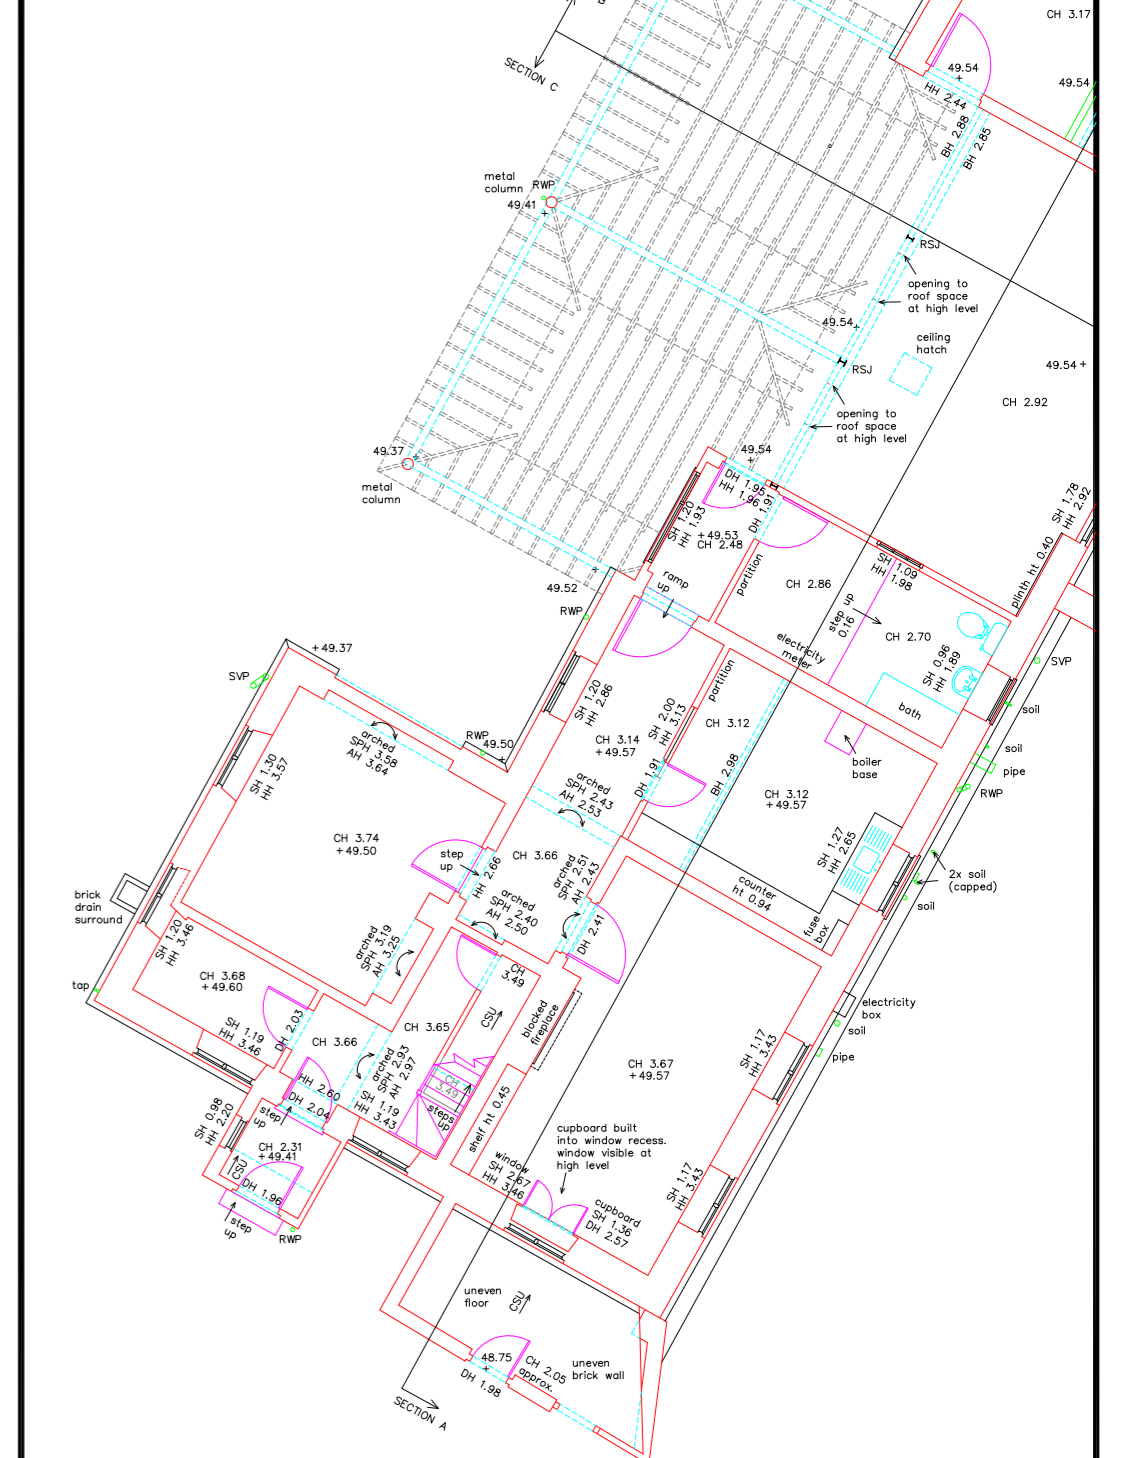


atlas
SURVEYS LLP

Topographical Surveys - Measured Building Surveys
Engineering Surveys - Hydrographical Surveys - 4D-Mapping
www.atlas-surveys.co.uk

1:100 Roof Plan

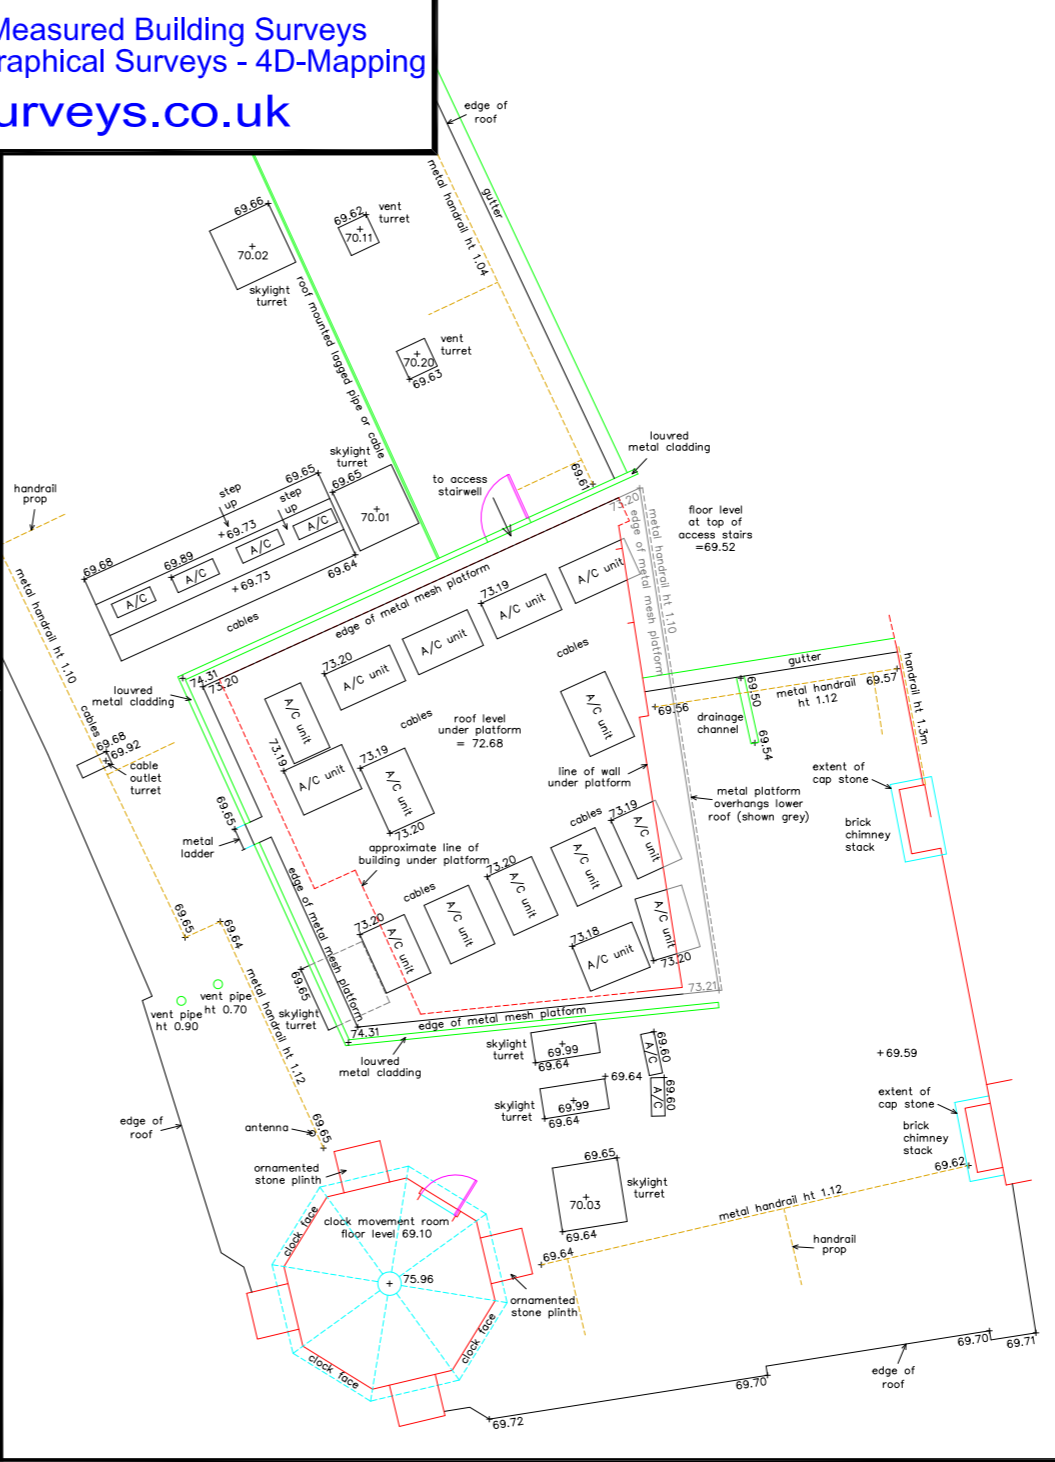

1:50 Retail

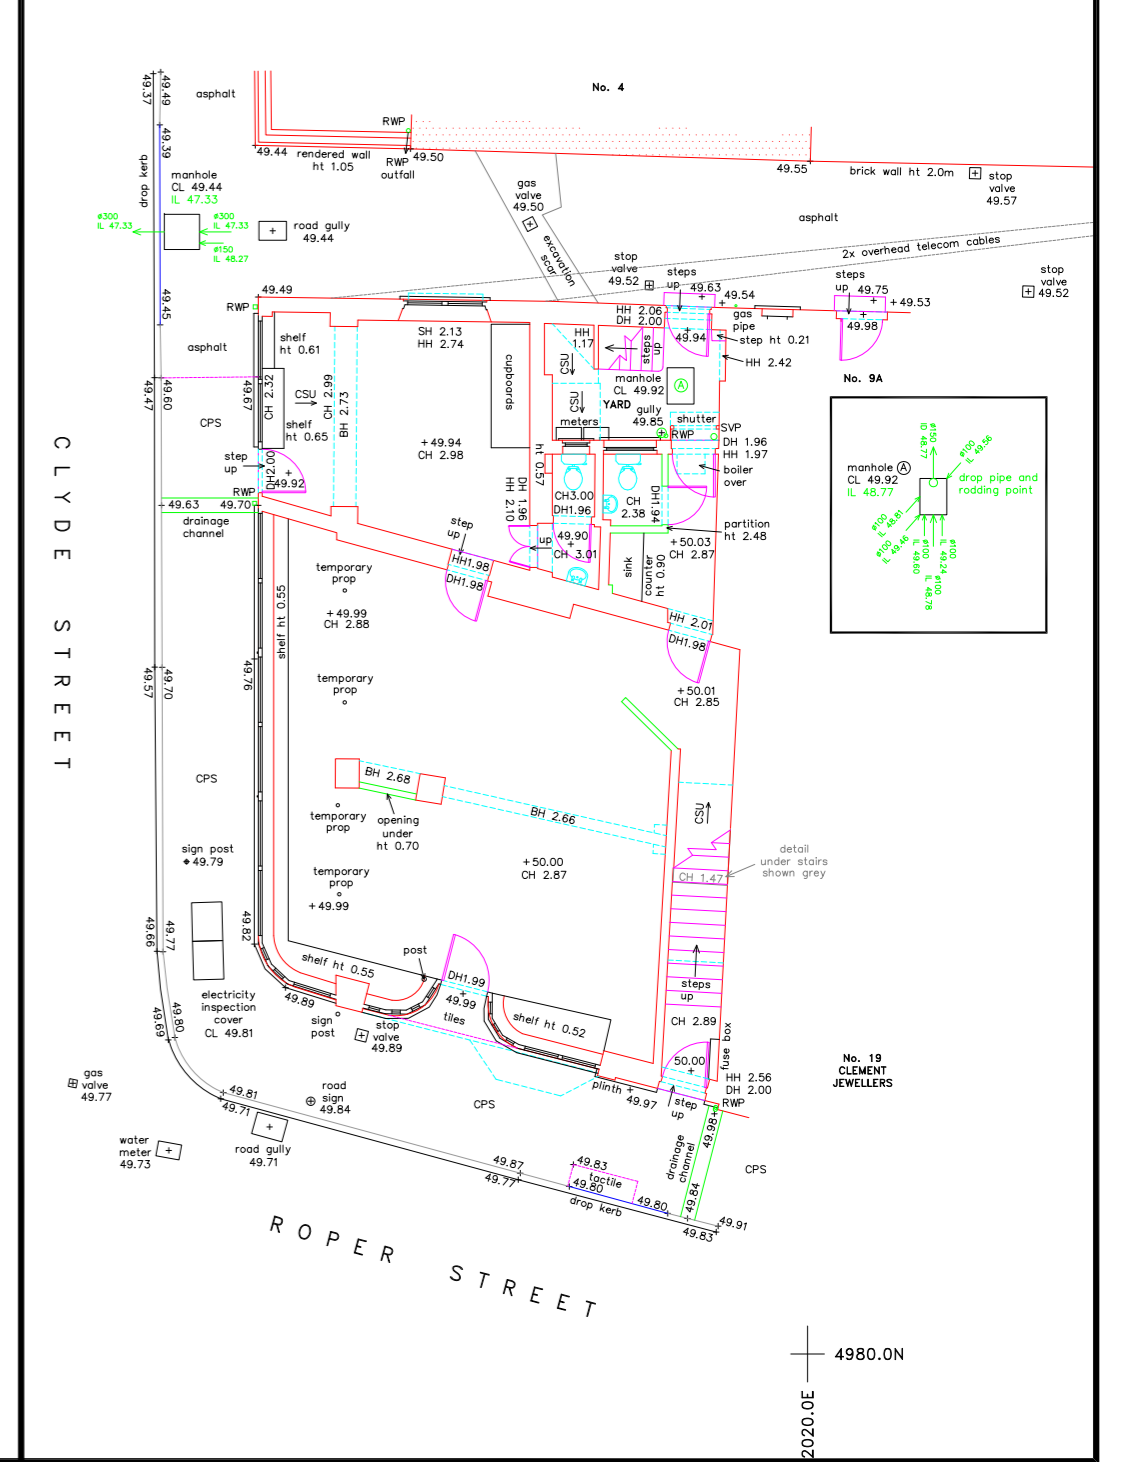

1:100 Basement

