

1:50 Historical





Datum 70.00m

SOUTH ELEVATION




1:100 Outline Retail

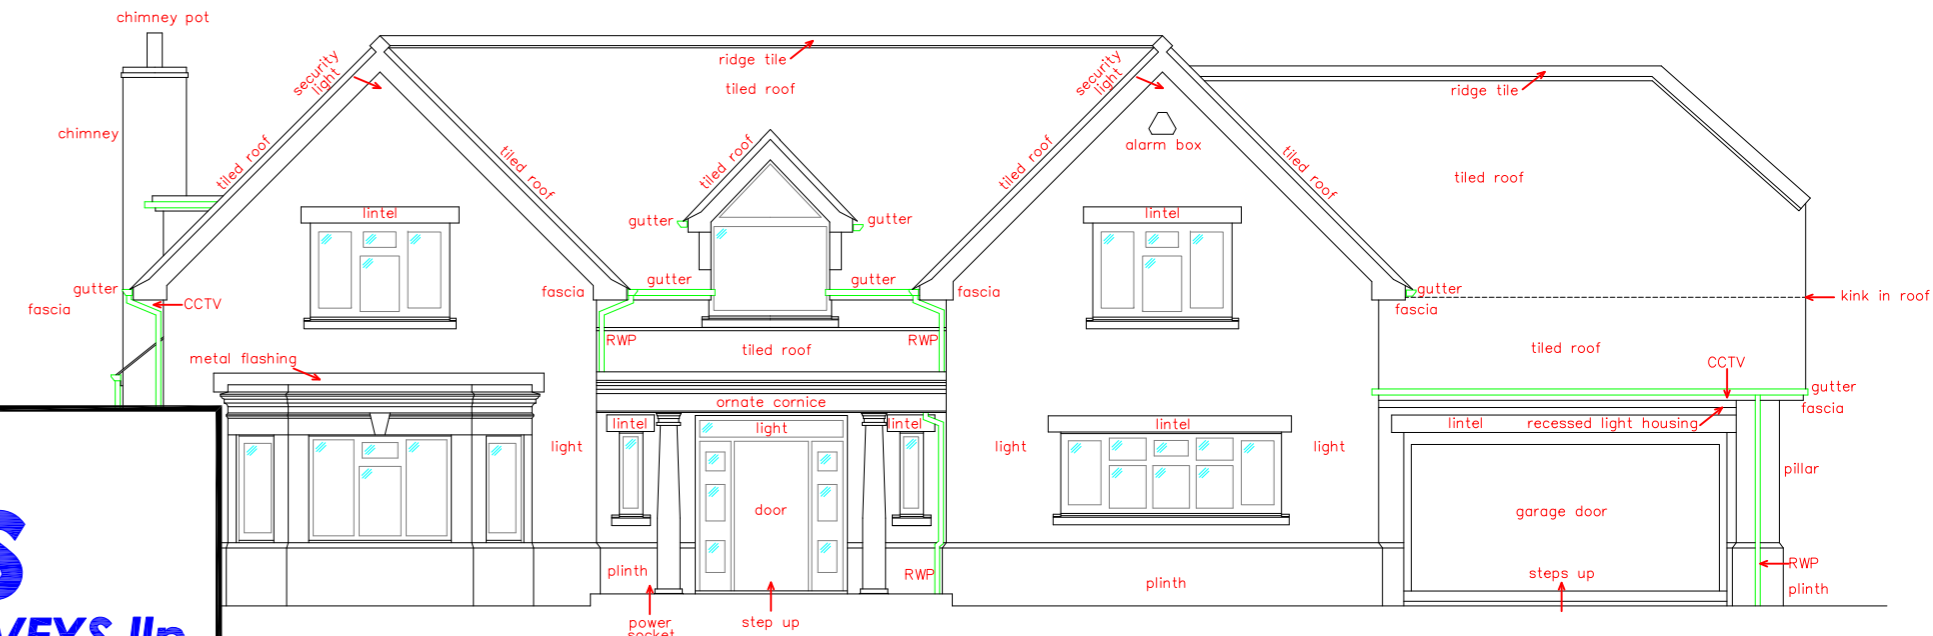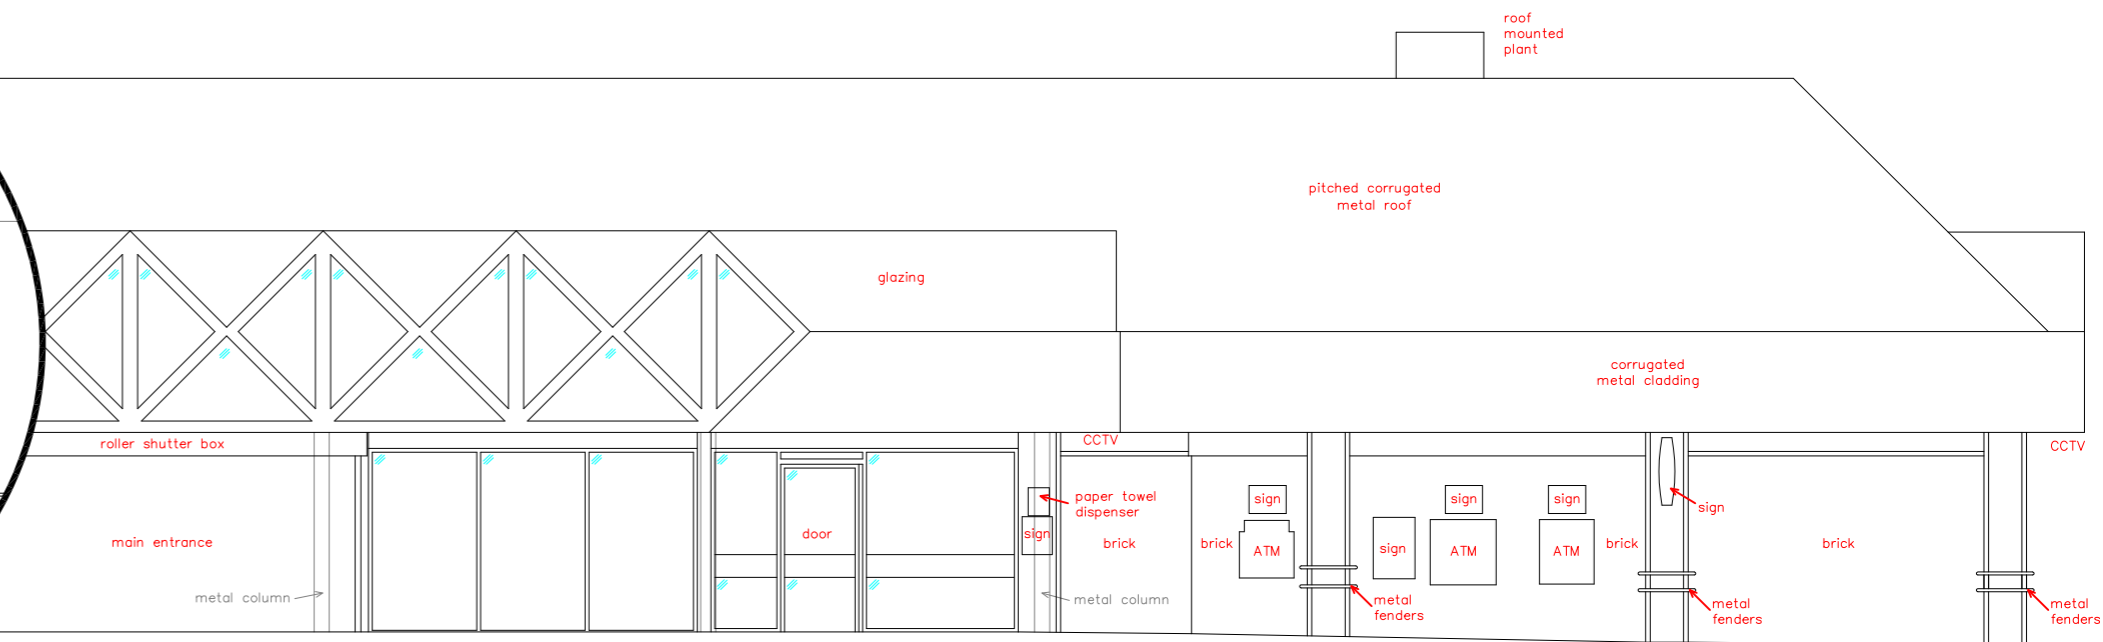


1:100 Domestic

1:100 Industrial

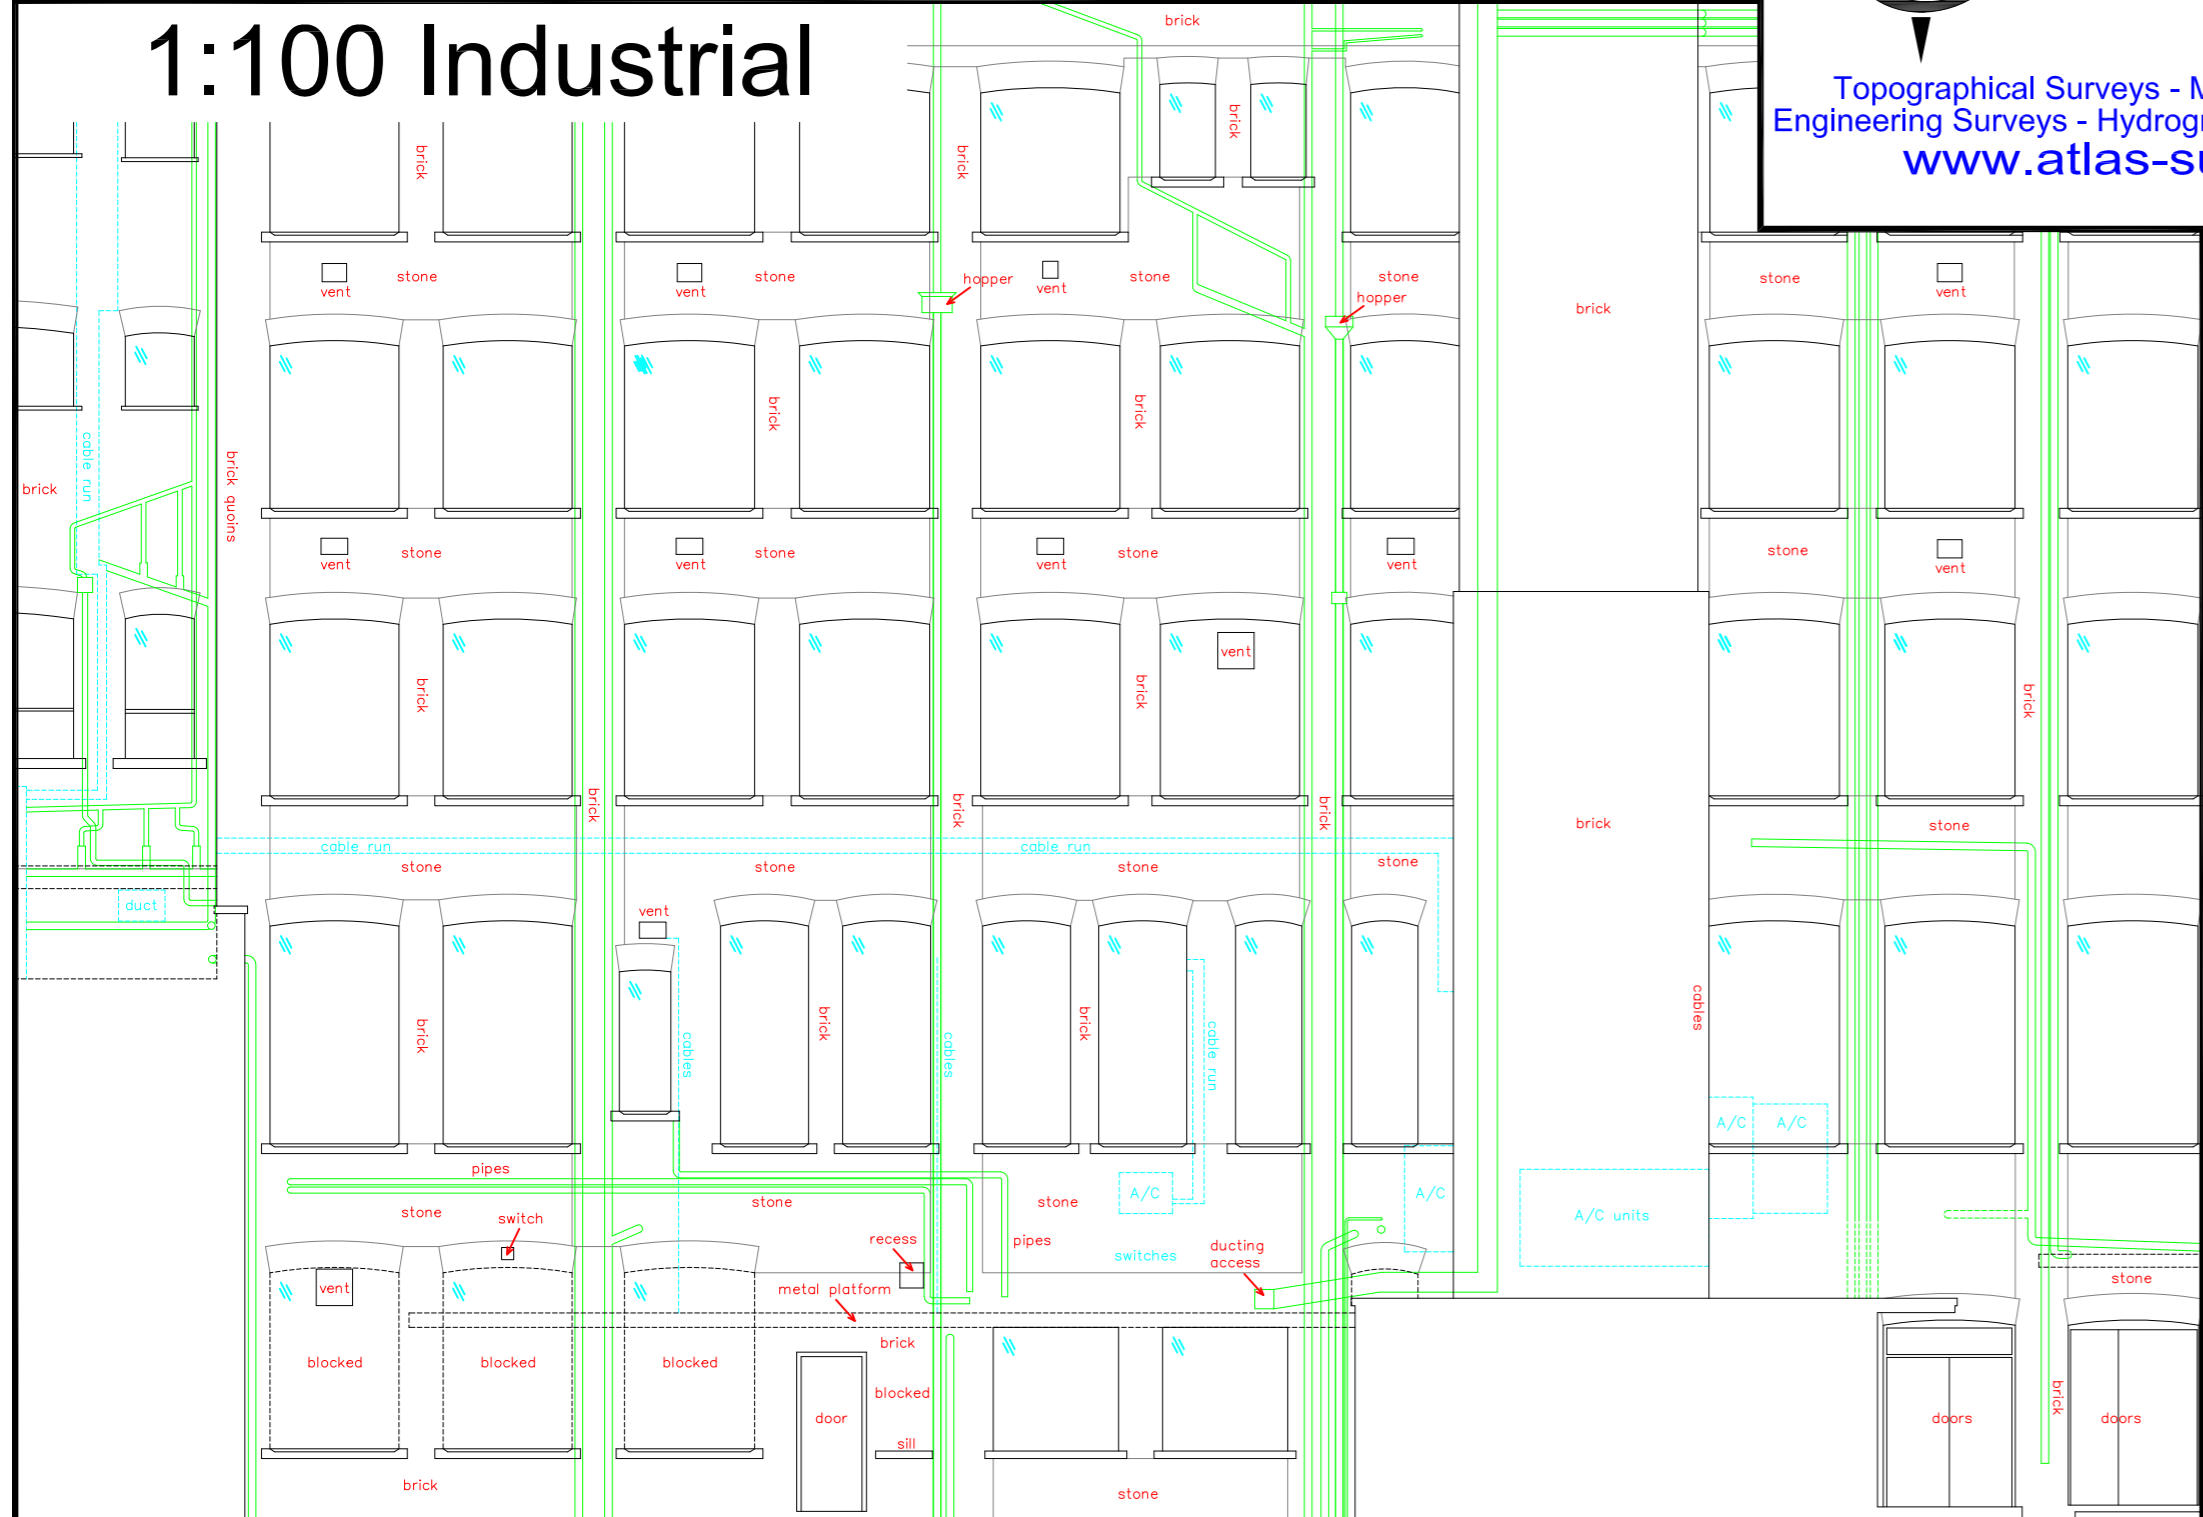

atlas
SURVEYS LLP
Topographical Surveys - Measured Building Surveys
Engineering Surveys - Hydrographical Surveys - 4D-Mapping
www.atlas-surveys.co.uk

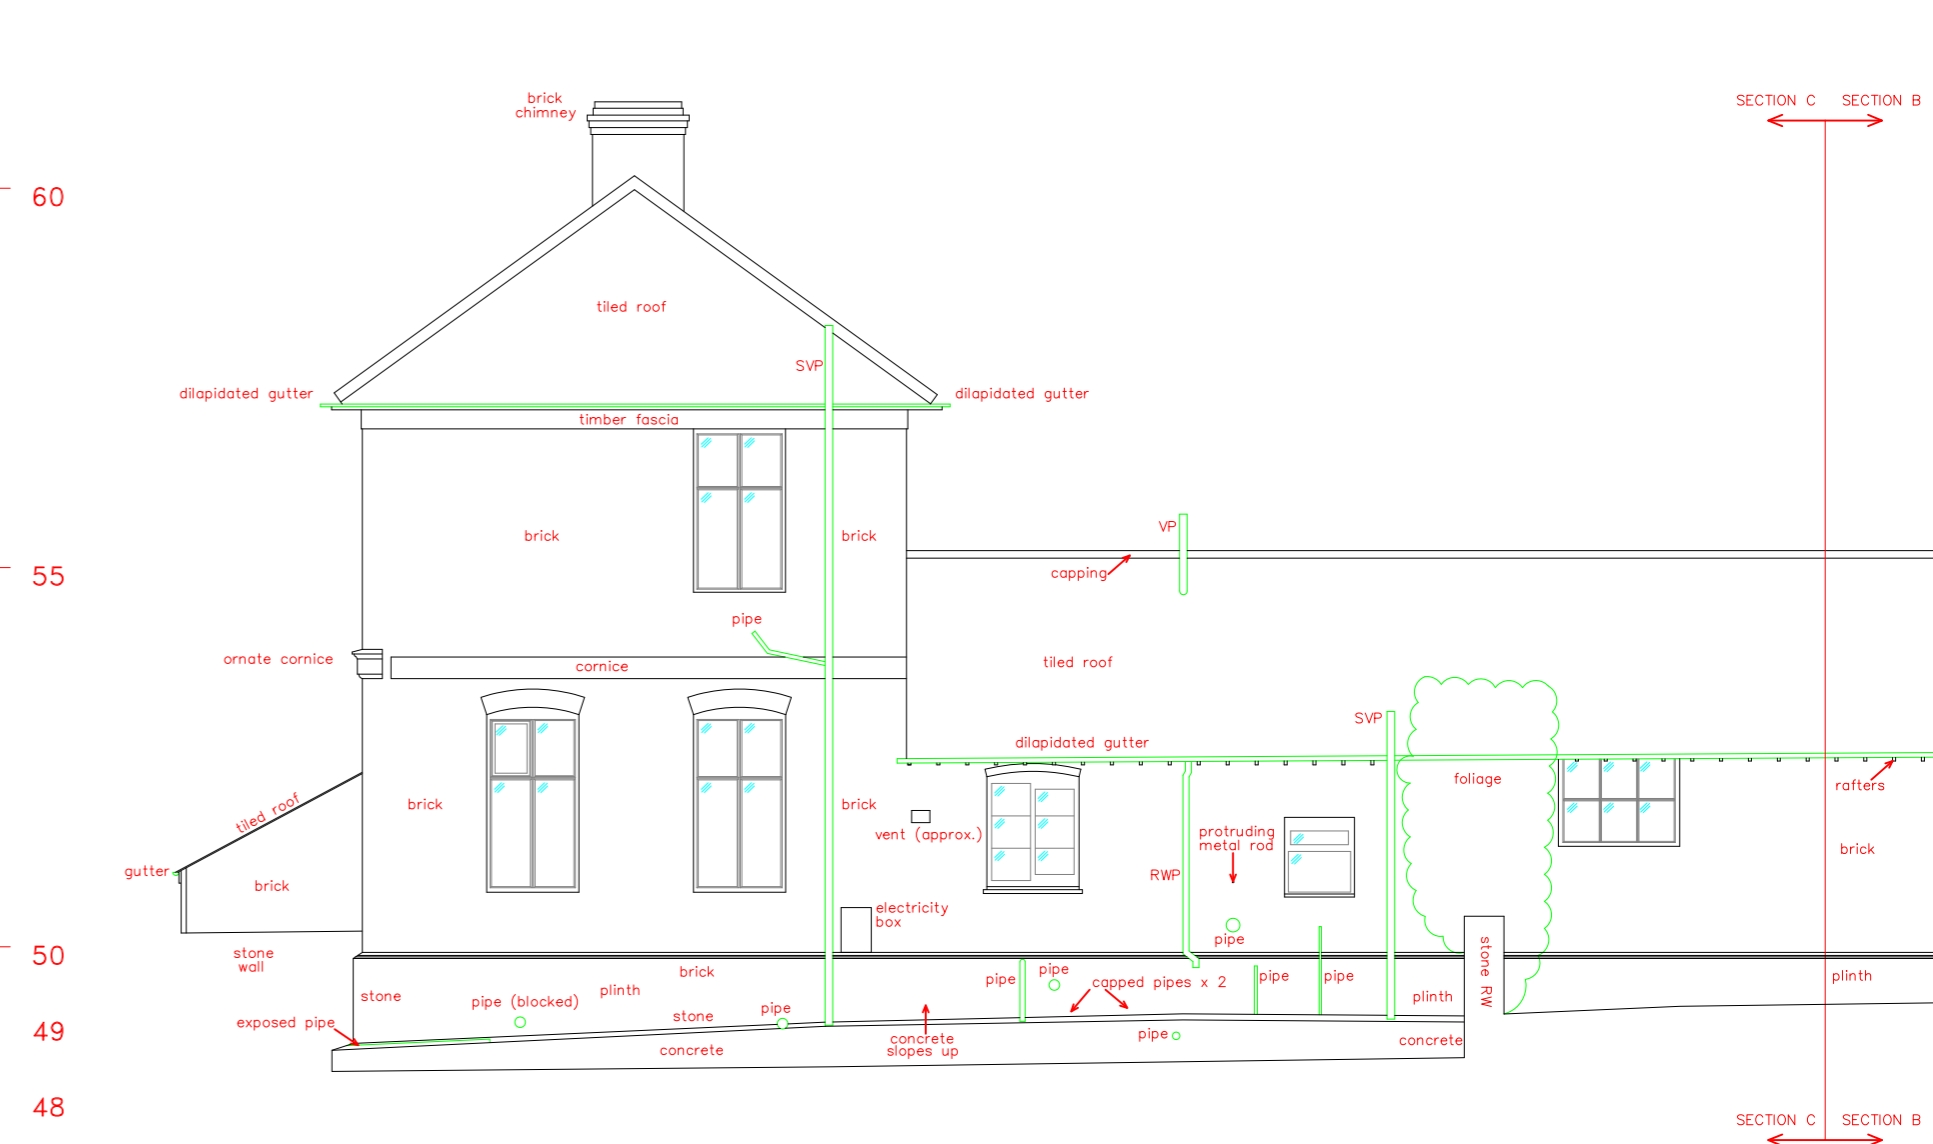

1:100 Renovation